


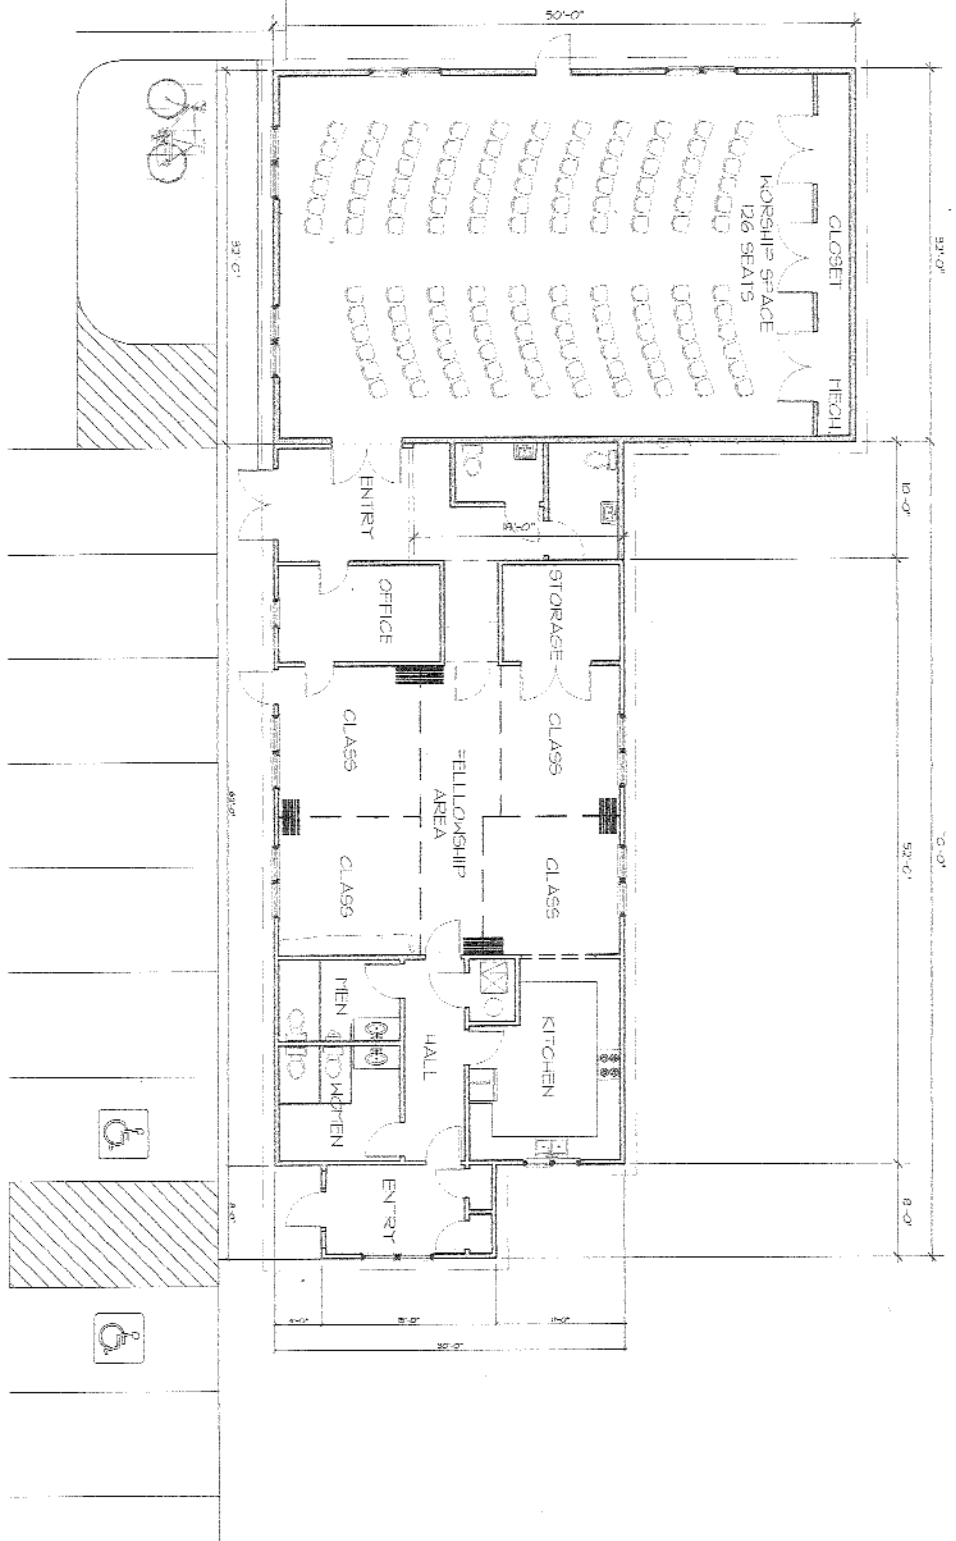

NORTH

1ST STORY PLAN - 1,800 S.F. EXISTING & 1,780 S.F. ADDITION

3/27" = 1'-0"



PEACE MENNONITE CHURCH

615 LINCOLN ST.
LAWRENCE, KANSAS

Hernly
ASSOCIATES

703 28th Street
Lawrence, KS 66044
781-848-1306
FAX 781-848-1355

FLOOR PLAN

Date: 3/20/12
Drawn by: KSB
Checked by: KSB
Reviewed by: KSB

A1.0