


NORTH

1 1ST STORY PLAN - 1,680 S.F. EXISTING, 120 S.F. DEMO, & 1,980 S.F. ADDITION

3/32" = 1'-0"

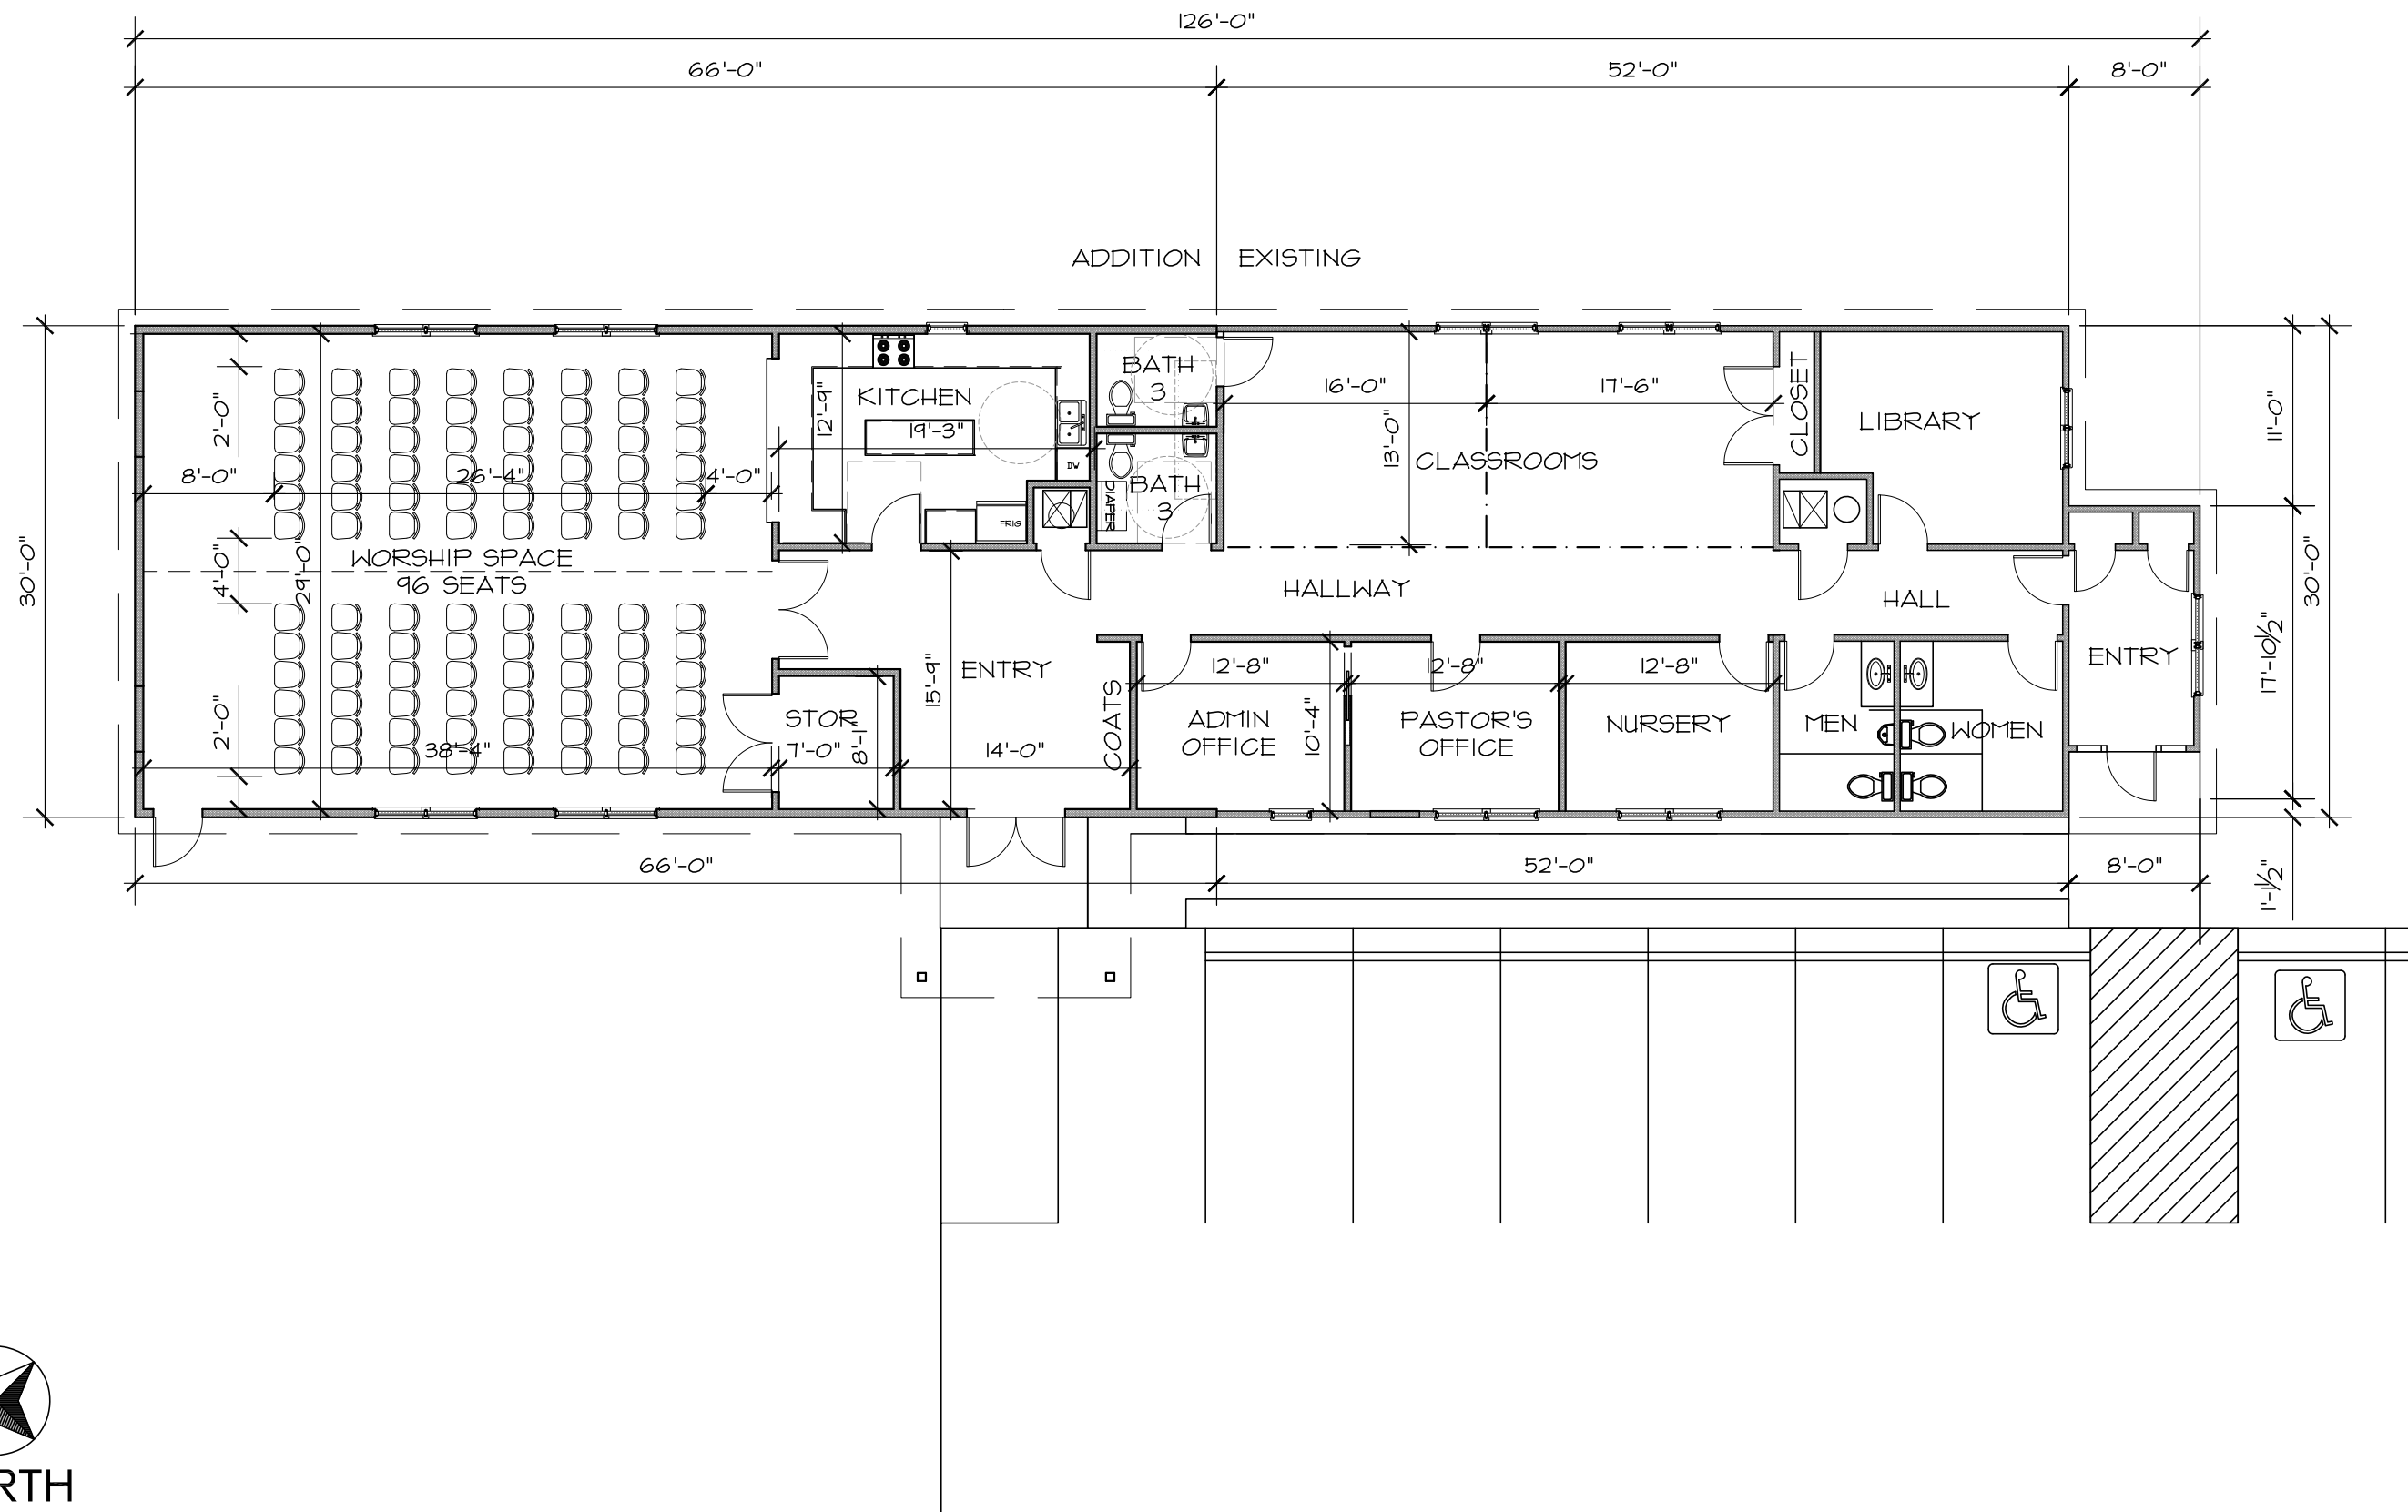

PEACE MENNONITE CHURCH

615 LINCOLN ST.
LAWRENCE, KANSAS

Hernly
ASSOCIATES

920 Massachusetts
Lawrence, Kansas
66044
785 - 749 - 5806
FAX 785 - 749 - 1515

FLOOR PLAN

Date: 2017/04/21
Drawn by: SCH
Checked by:
Revisions:

A1.0